


F.A.I. ROUTE 290

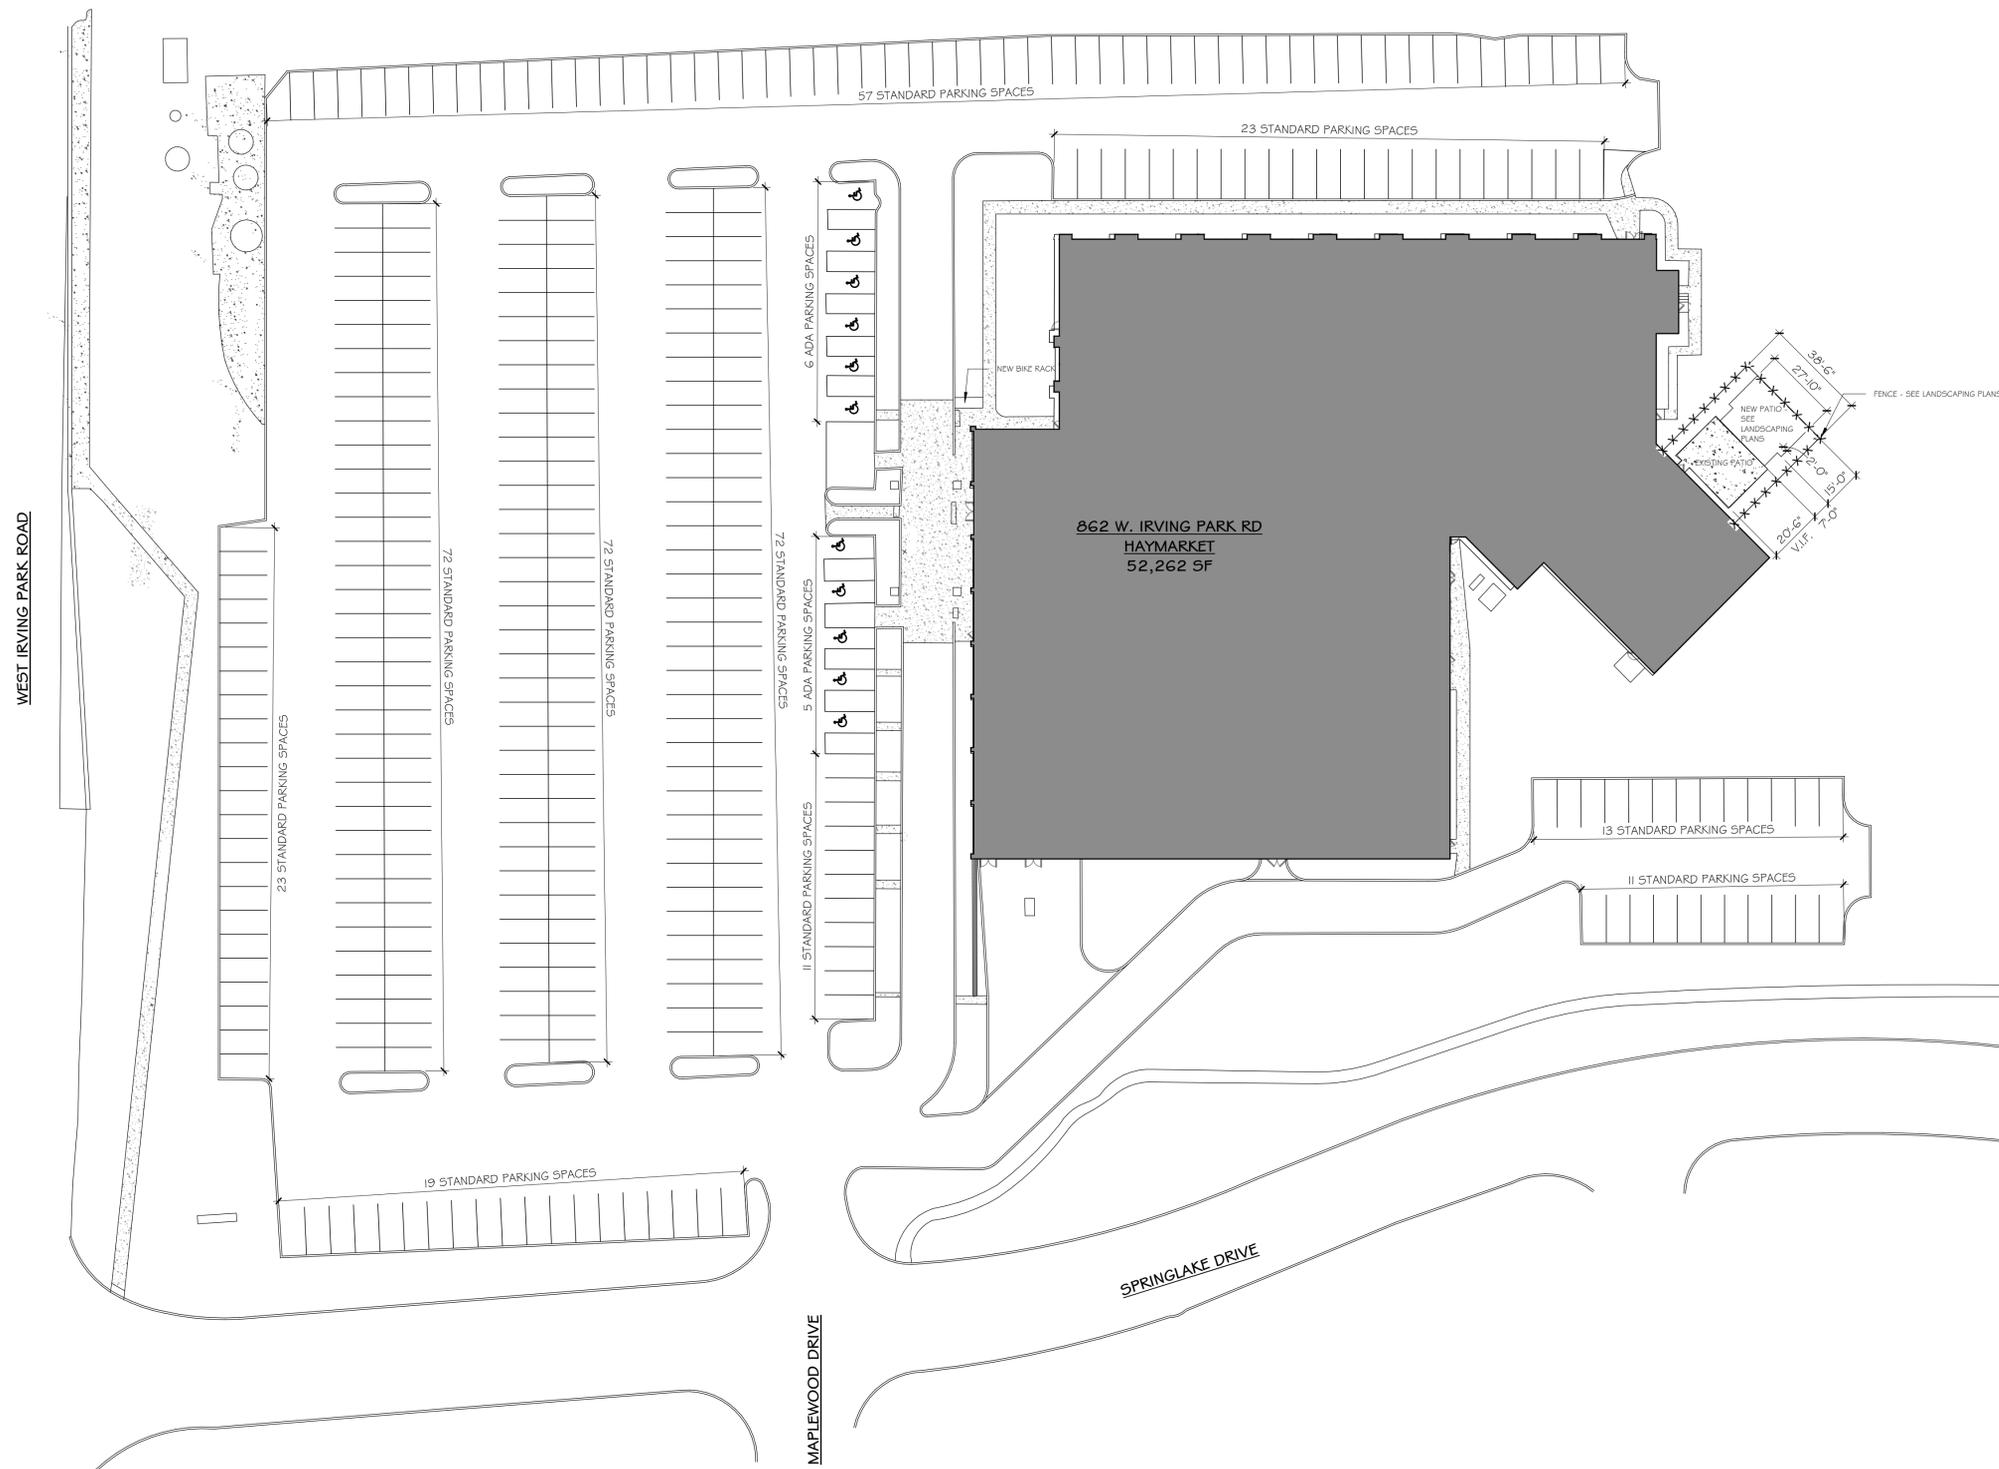

1 OVERALL SITE PLAN
 1/32" = 1'-0"
 TRUE NORTH NORTH



Haymarket Center
 COMPREHENSIVE BEHAVIORAL HEALTH SOLUTIONS
 FOUNDED IN 1975 BY MSGR. IGNATIUS McDERMOTT AND DR. JAMES WEST

OVERALL SITE PLAN

SCALE : AS NOTED ON DRAWING

SJ2068

2020/07/20

