




2 FLOOR 1 - AREA USE PLAN
PR-10 1/16" = 1'-0"

FLOOR I - OCCUPANCY USE LEGEND

	14,322 SF = 27.2% - FACILITY SERVICES		20.7% - NON DEDICATED CIRCULATION/ COMMON SPACE
	6,137 SF = 11.7% - ADMIN. AND ASSESSMENT SERVICES		
	8,473 SF = 16.1% - MEDICAL DETOX # SOCIAL DETOX		
	12,768 SF = 24.3% - OUT PATIENT SERVICES		6,390 SF = CLINIC (INCLUDED IN OUT PATIENT SERVICES TOTAL SF)

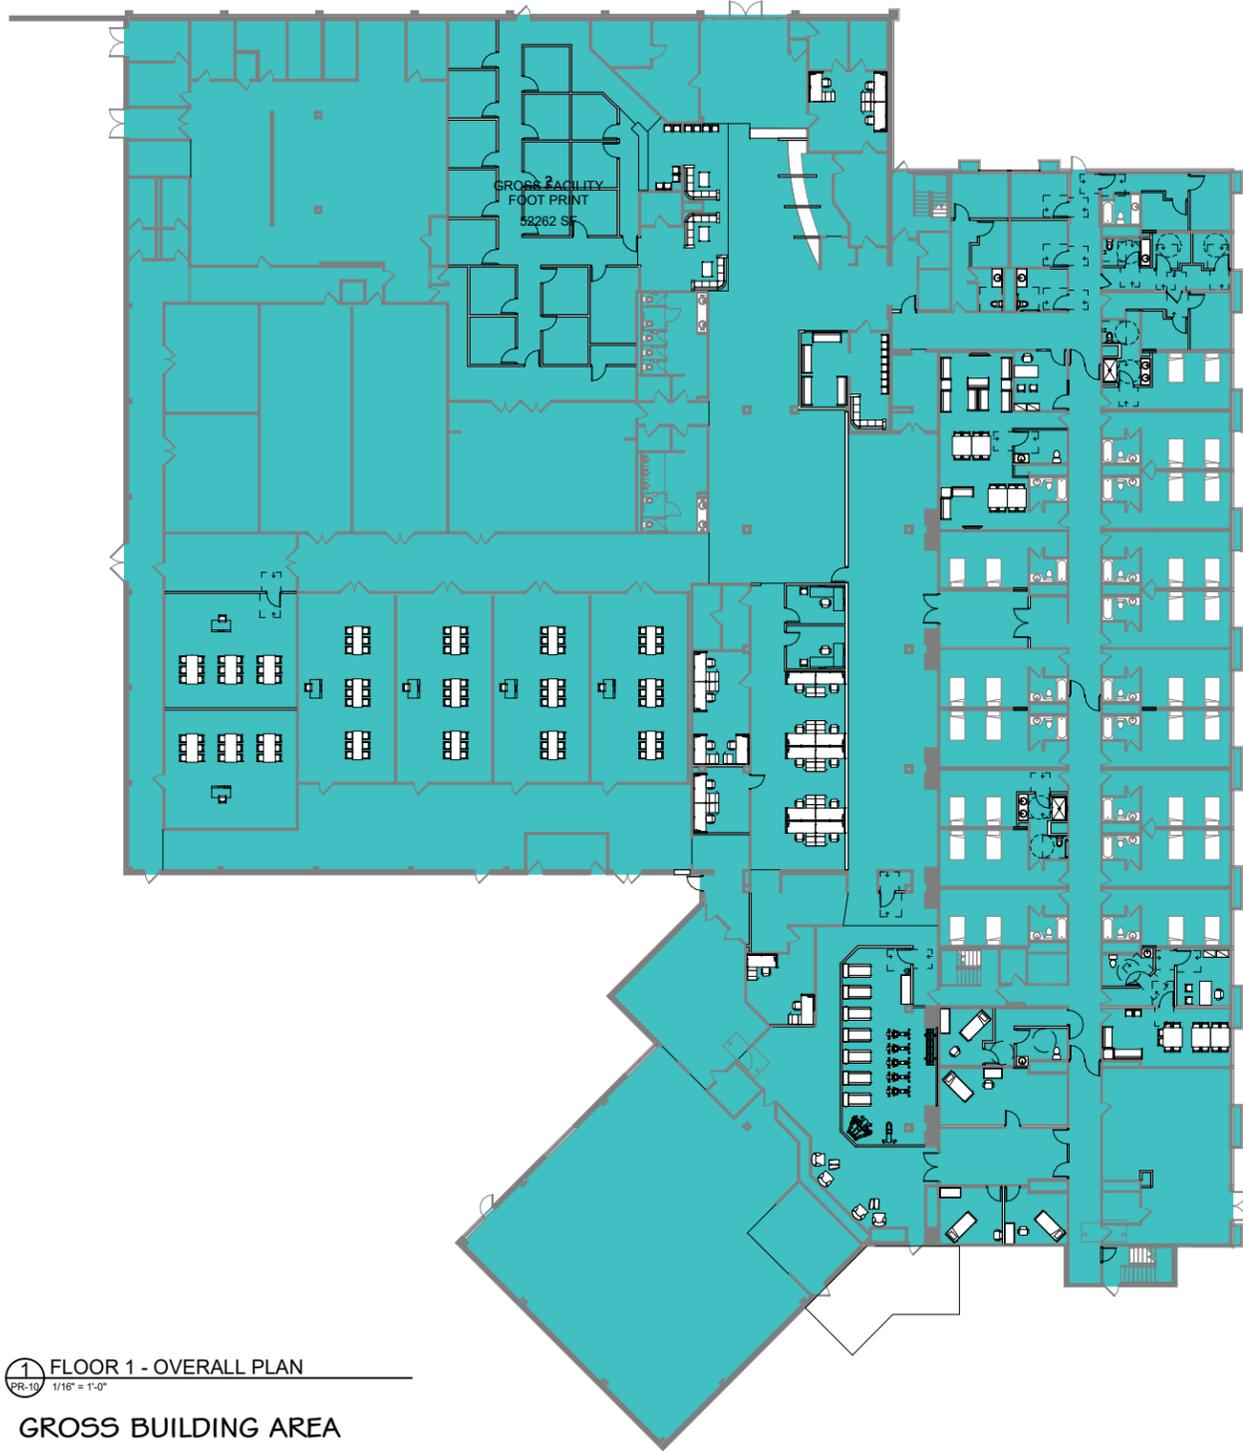

1 FLOOR 1 - OVERALL PLAN
PR-10 1/16" = 1'-0"

GROSS BUILDING AREA

52262 SF

TOWER FLOOR I BED COUNT	
SOCIAL DETOX	16 BEDS
MEDICAL DETOX	16 BEDS
TOTAL	32 OCCUPANTS



Haymarket Center
COMPREHENSIVE BEHAVIORAL HEALTH SOLUTIONS
FOUNDED IN 1975 BY MSGR. IGNATIUS McDERMOTT AND DR. JAMES WEST


FIRST FLOOR AREA TABULATION

SCALE : AS NOTED ON DRAWING


SJ2068

2020/07/20




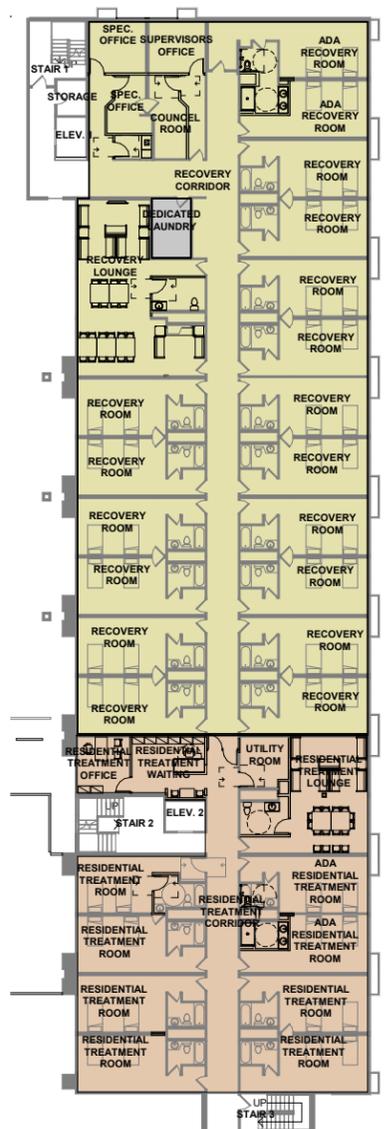


2 FLOOR 2 - AREA USE PLAN
PR-11 1/16" = 1'-0"

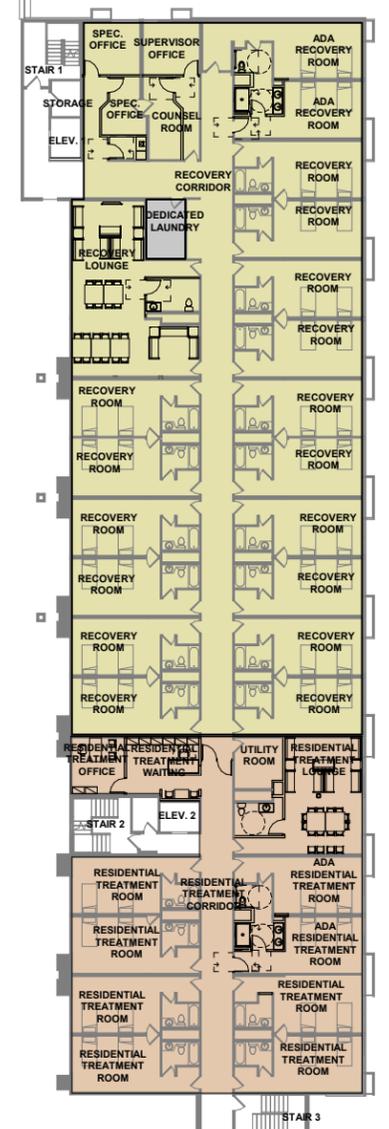


3 FLOOR 3 - AREA USE PLAN
PR-11 1/16" = 1'-0"

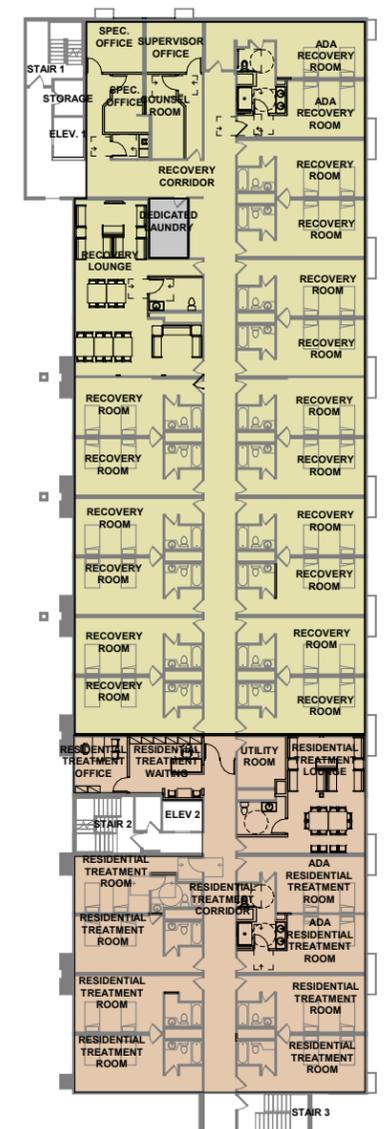

4 FLOOR 4 - AREA USE PLAN
PR-11 1/16" = 1'-0"

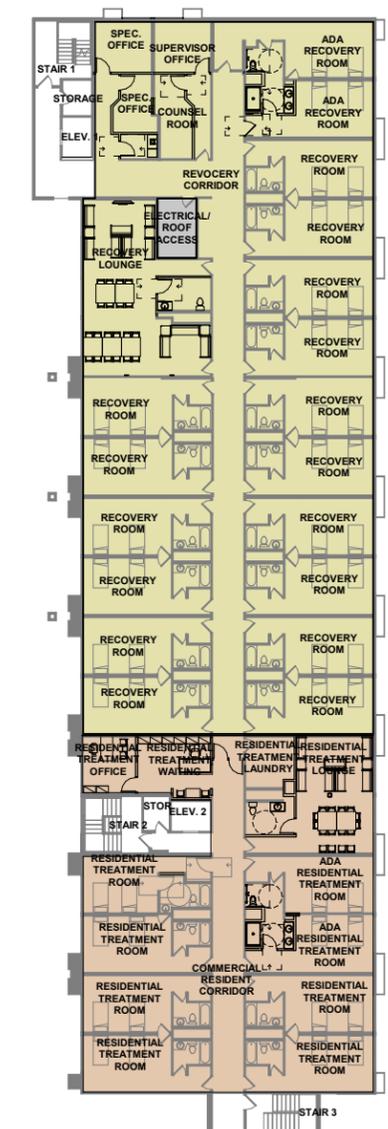

5 FLOOR 5 - AREA USE PLAN
PR-11 1/16" = 1'-0"

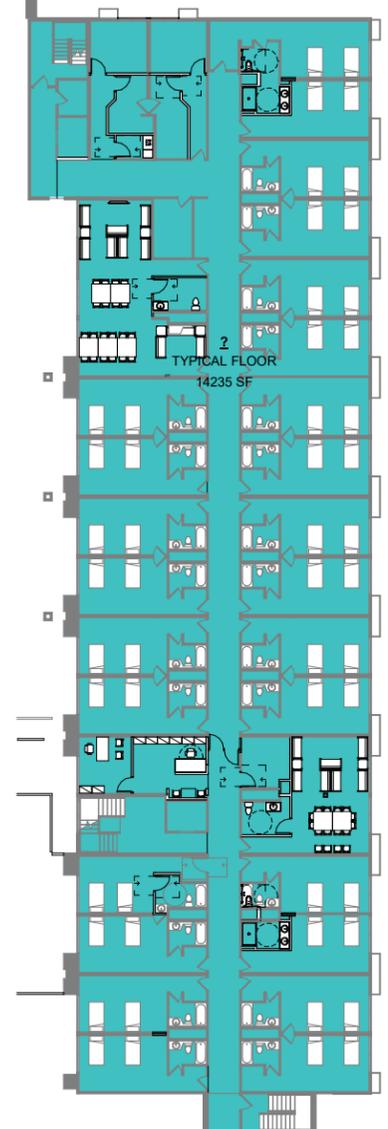

1 TYPICAL FLOOR PLAN
PR-11 1/16" = 1'-0"

FLOORS 2 - 5 - OCCUPANCY USE LEGEND

	8,89/5F = 61.0% - RECOVERY HOME
	4,212/5F = 29.1% - RESIDENTIAL TREATMENT

GROSS BUILDING AREA

14235 SF

TOWER FLOORS 2-5 BED COUNT	
RESIDENTIAL TREATMENT	64 BEDS
RECOVERY HOME	144 BEDS
TOTAL	208 BEDS



Haymarket Center
COMPREHENSIVE BEHAVIORAL HEALTH SOLUTIONS
FOUNDED IN 1975 BY MSGR. IGNATIUS McDERMOTT AND DR. JAMES WEST


TOWER FLOOR AREA TABULATION

SCALE : AS NOTED ON DRAWING

SJ2068

2020/07/20



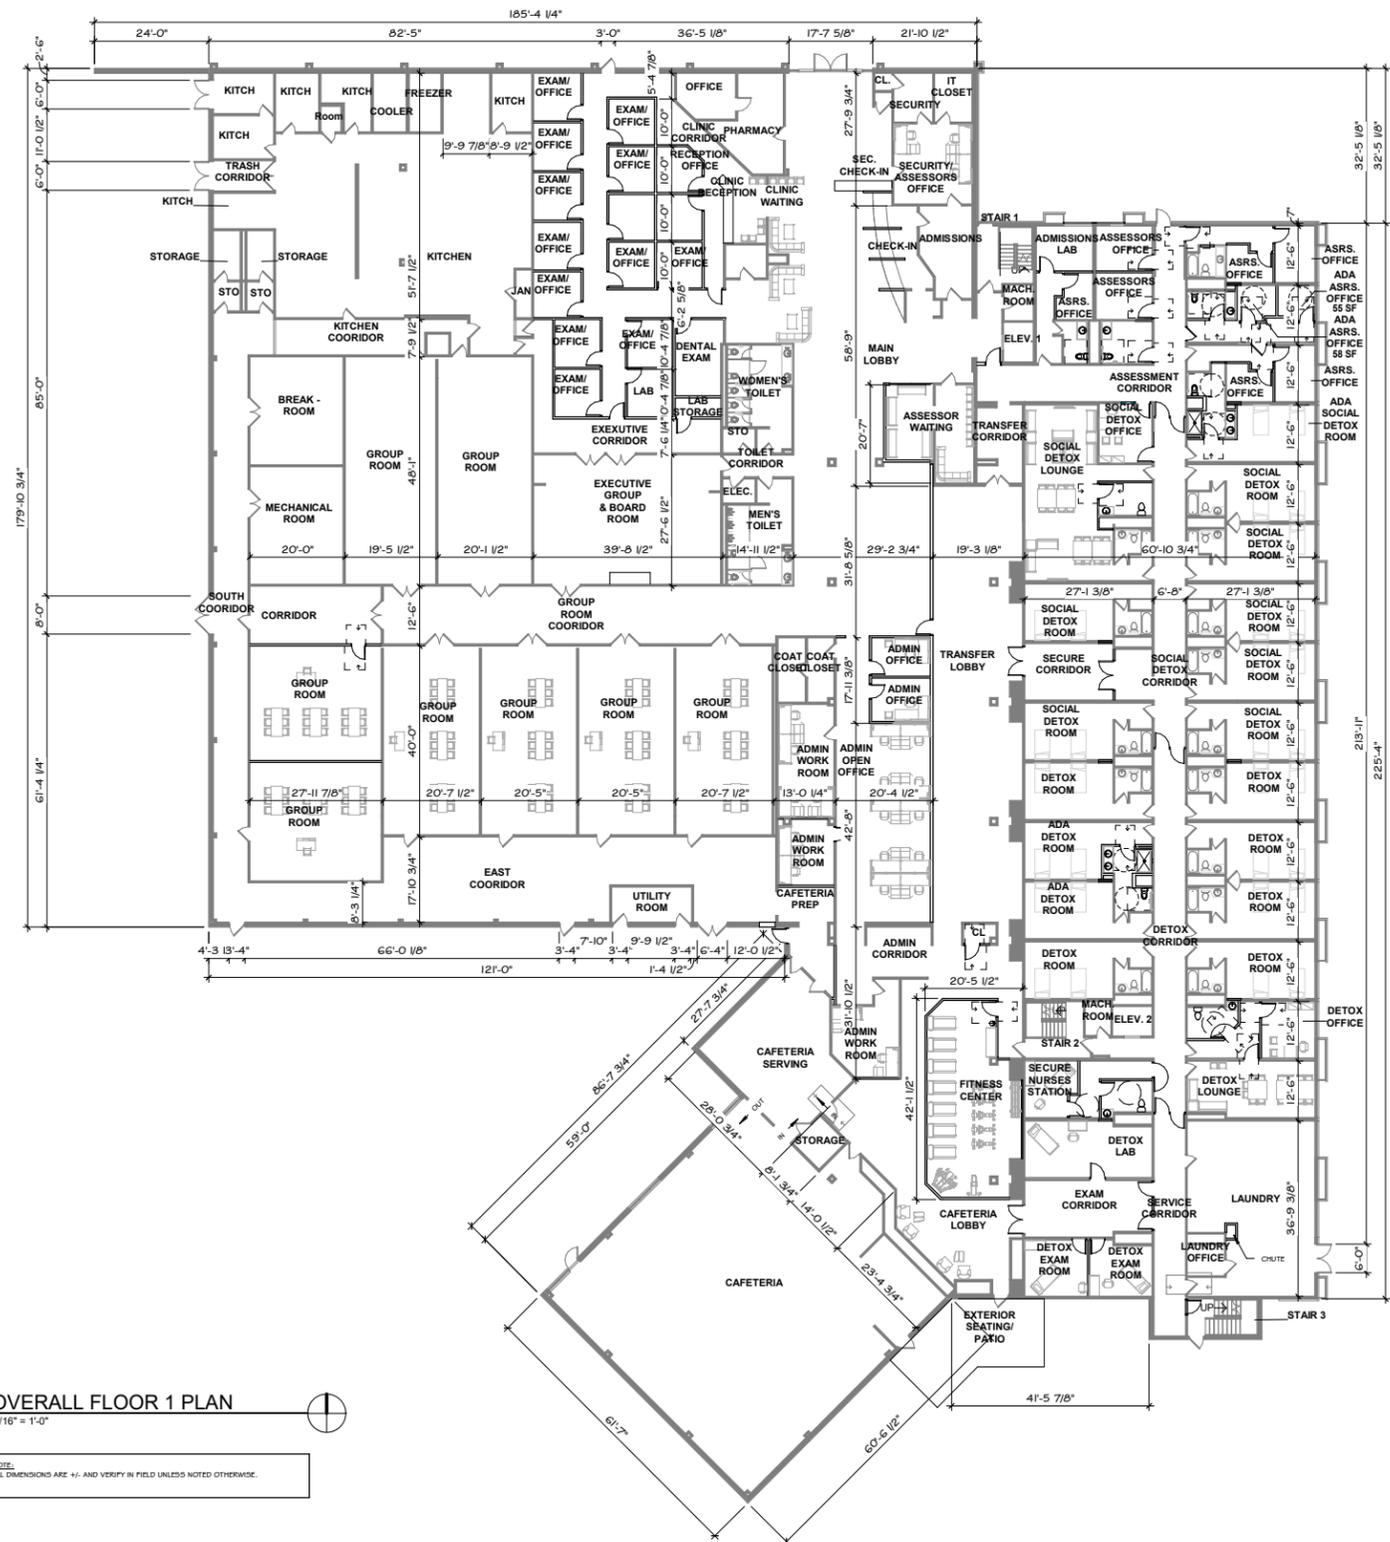

1 OVERALL FLOOR 1 PLAN
 PR.1
 1/16" = 1'-0"

NOTE:
 ALL DIMENSIONS ARE +/- AND VERIFY IN FIELD UNLESS NOTED OTHERWISE.



Haymarket Center
 COMPREHENSIVE BEHAVIORAL HEALTH SOLUTIONS
 FOUNDED IN 1975 BY MSGR. IGNATIUS McDERMOTT AND DR. JAMES WEST

OVERALL FIRST FLOOR PLAN

SCALE : AS NOTED ON DRAWING

SJ2068

2020/07/20



