





Village of Itasca

2021 Sanitary Cured-In-Place-Pipelining Project #21-R0551.01

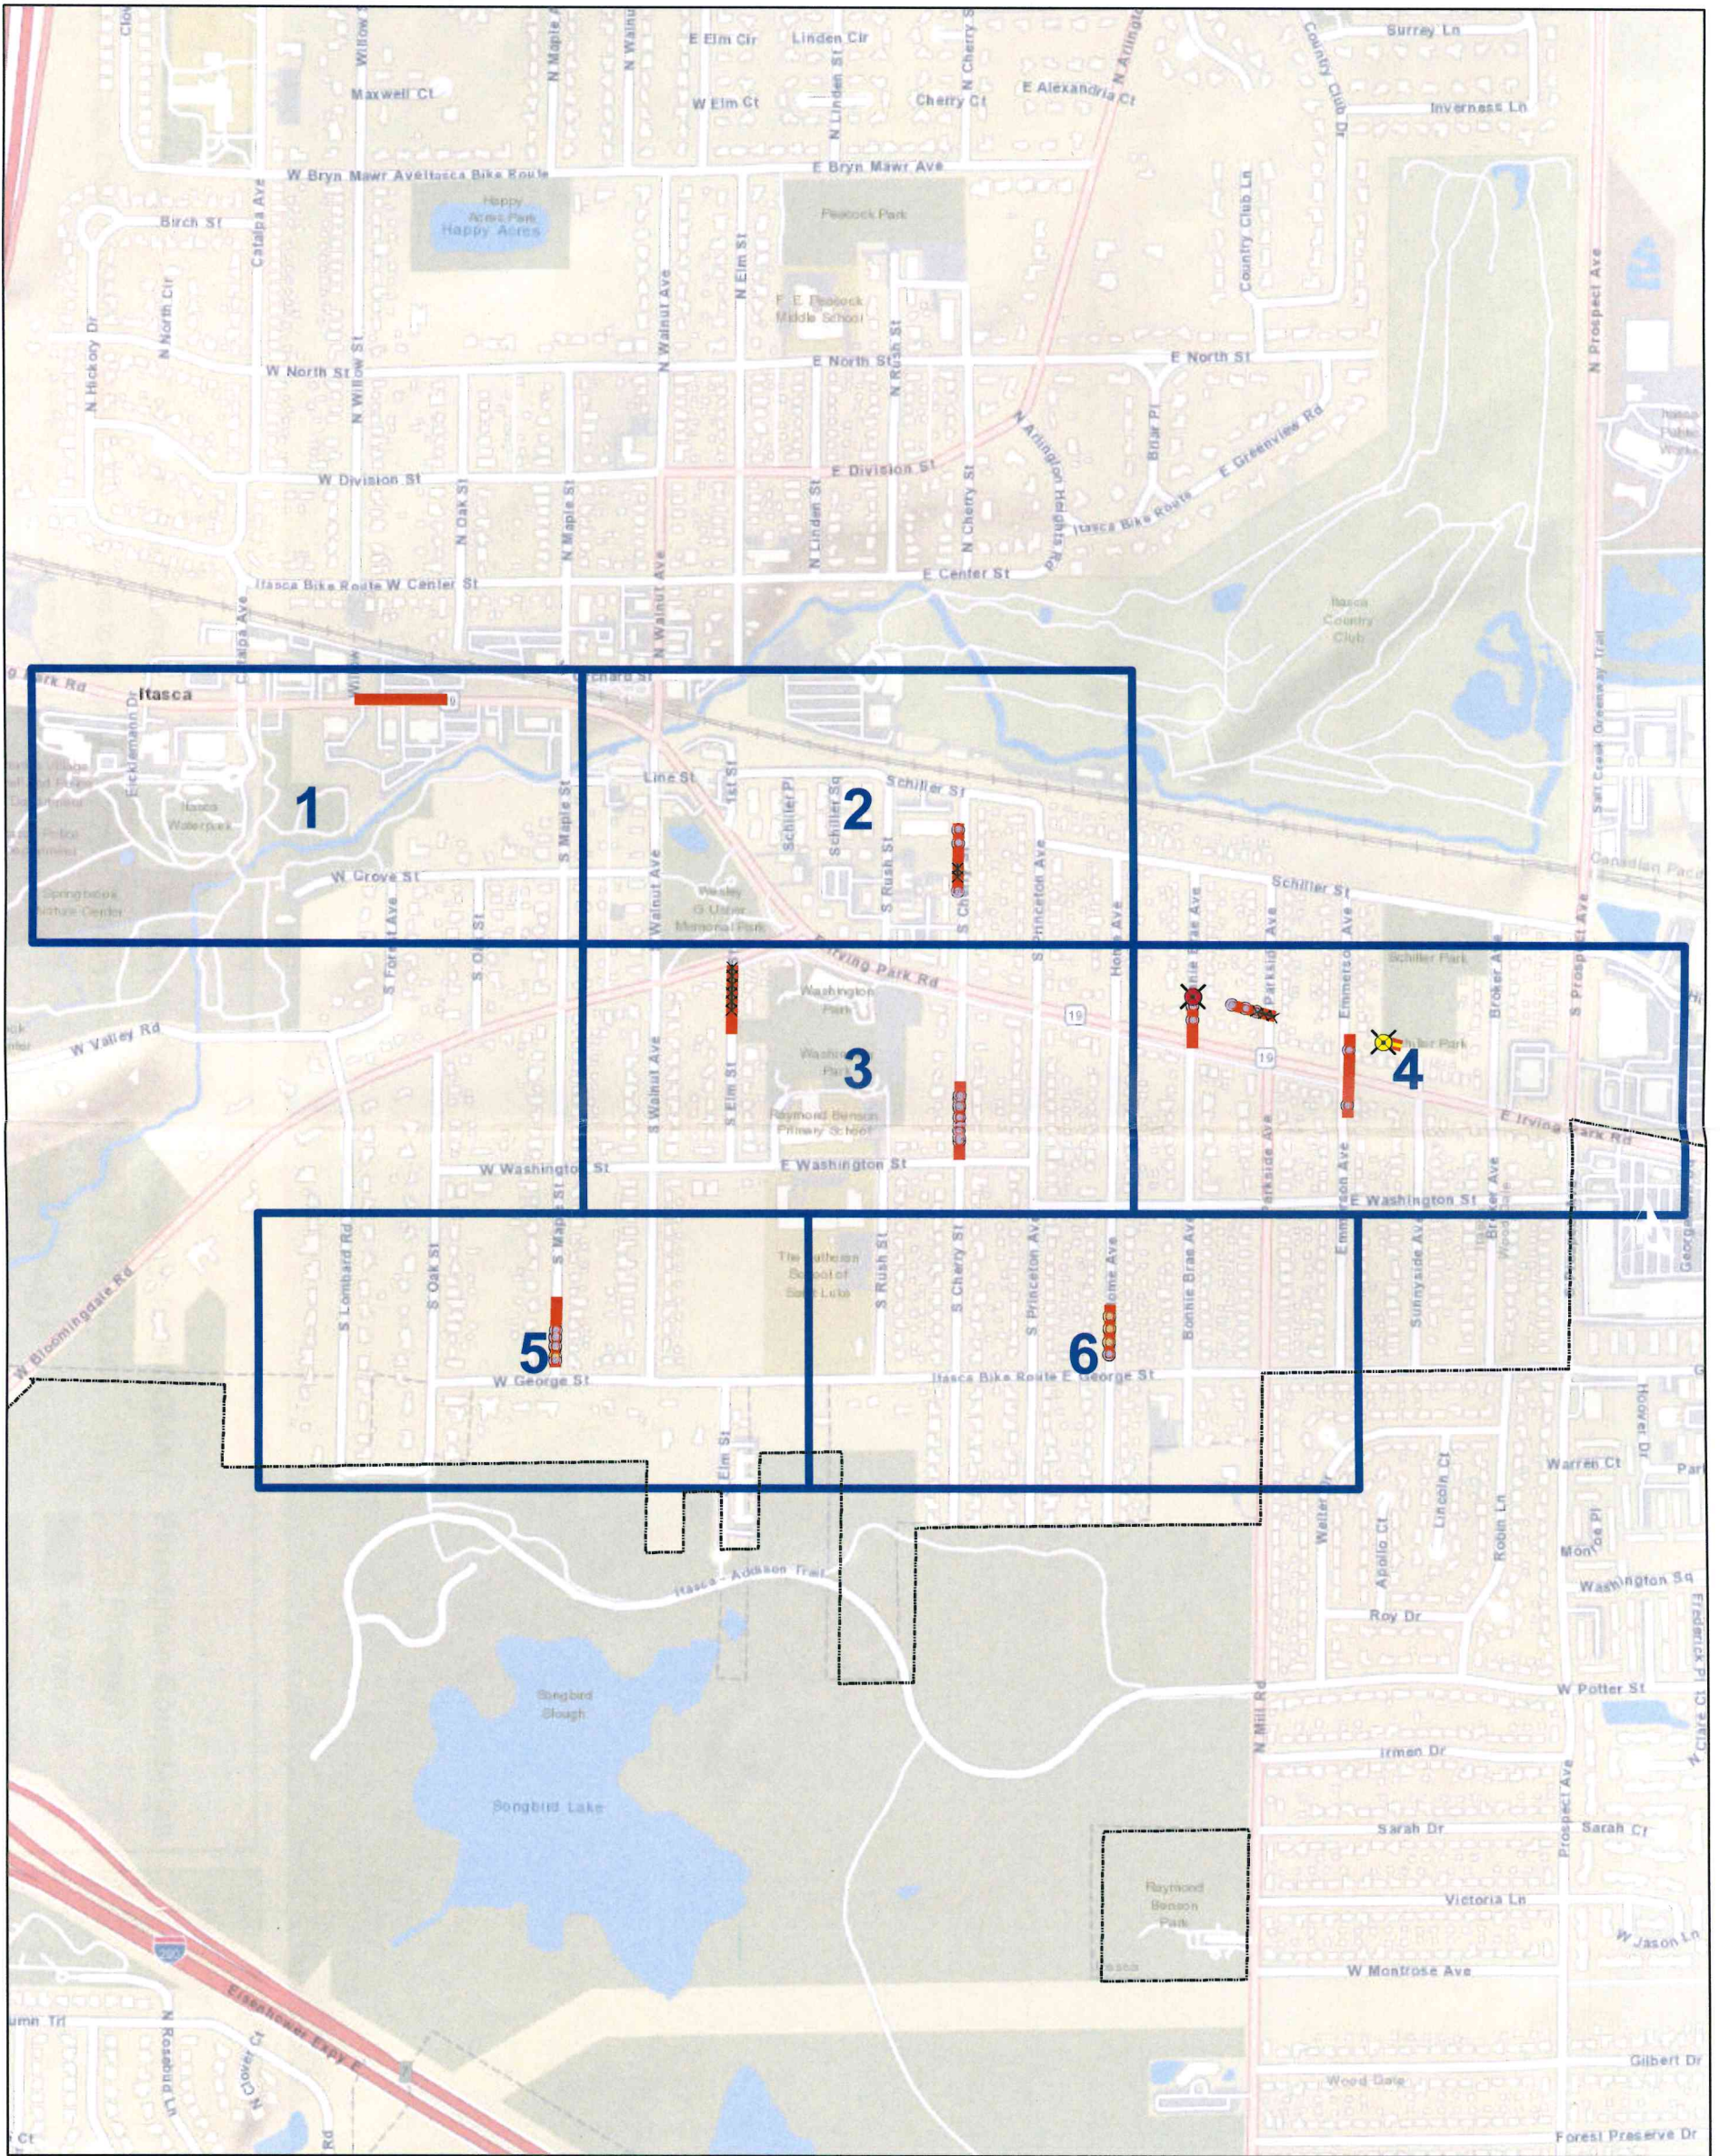

Legend

- T - Liner
- Lateral Grouting
- Point Repair
- Mainline Grouting
- Sanitary Main to be Lined
- Missing Sewer Video

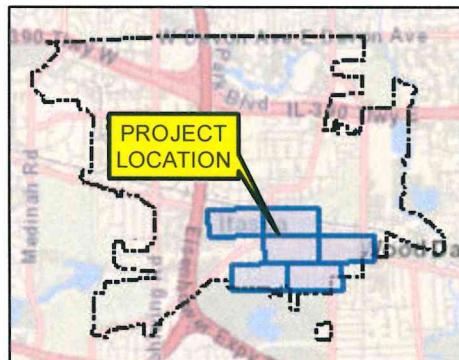

NOT TO SCALE

Date : 4/29/2021

