

FINISH SCHEDULE		
PAINT	COLOR NUMBER	MANUFACTURER
TAN	#2094 GOLDEN STRAW	PRATT & LAMBERT (716) 873-6000
GRAY	#2240 MINNOW	
GREEN	#1481 SHADED SPRUCE	
DARK RED	#1890 BURNISHED MAHOGANY	
STUCCO		
TAN	#109 EGGSHELL CREAM	DRYVIT (401) 822-4100
GRAY	#131 GULL GRAY	
DARK RED	#648 CHERRYSTONE	
METAL SEAM ROOF		
GREEN	SIGNATURE 300-CLASSIC GREEN LOK-SEAM (SEE SPEC)	MBCI (317) 398-4400
STONE		
	PRODUCT	DRYVIT (401) 822-4100
	AMERISTONE	

NOTE: FINISH CONTRACTORS TO PROVIDE 2'-0" X 2'-0" SAMPLES OF ALL PAINT AND STUCCO FINISHES TO OWNER FOR REVIEW PRIOR TO ORDERING AND INSTALLATION.

SUBCONTRACTOR APPLYING NEW MATERIALS SHALL ADHERE TO MANUFACTURER'S SPECIFICATIONS REGARDING PRODUCT SELECTION & APPLICATION OVER VARIOUS NEW AND EXISTING SURFACES.


PROVIDE QUARZPUTZ FINISH ON ALL STUCCO

INSTALL ACRYLIC SEALANT OVER ALL AMERISTONE SURFACES

INSTALL PANZEN MESH BEHIND ALL STUCCO AND AMERISTONE FINISHES ON SURFACES ADJACENT TO SIDEWALKS TO 6'-0" A.F.F.


INSTALL CONTROL JOINTS (3/4" WIDE) AT INSULATION BOARD OVER ALL DISSIMILAR SUBSTRATES. PROVIDE BACKER ROD & SEALANT TO MATCH ADJACENT FINISH

ELEVATION 1
1/8" = 1'-0"

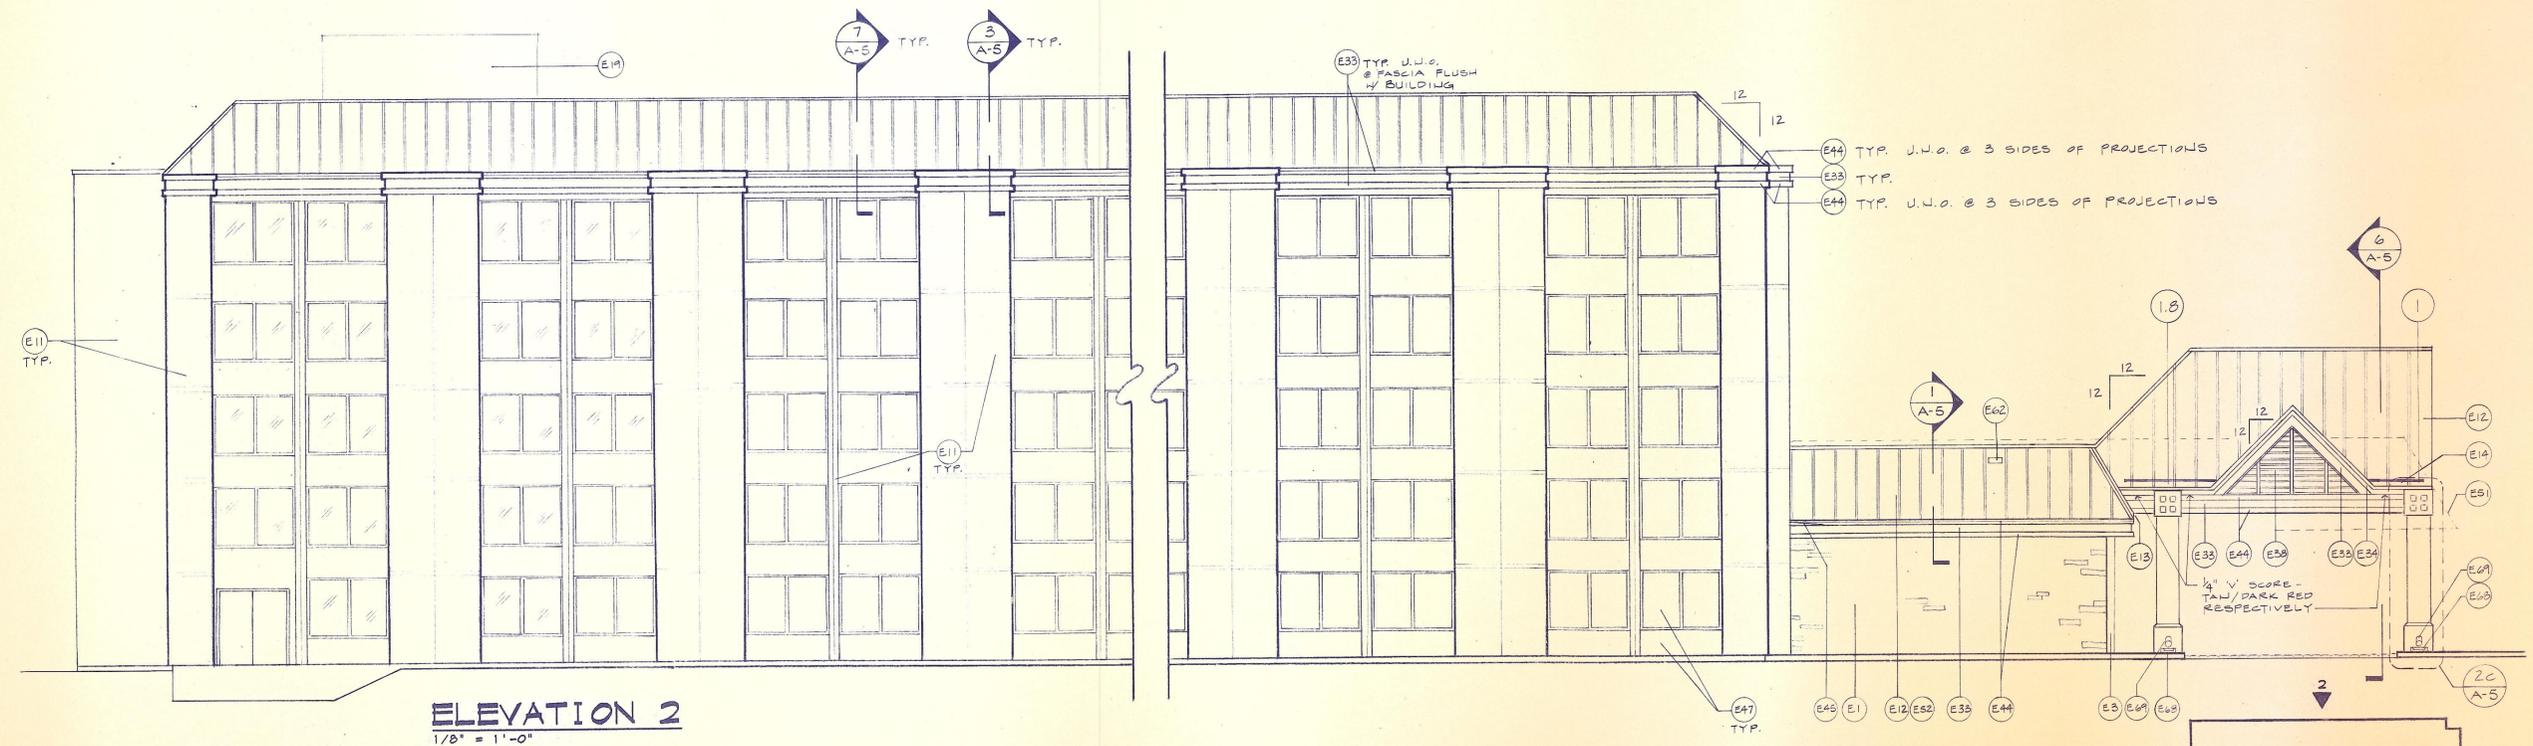

ELEVATION 2
1/8" = 1'-0"

- ELEVATION NOTES**
1. Repair, replace or patch any damaged materials smooth to match adjacent surface before any painting is started. See Note 5 for masonry filler.
 2. Elevations shown are for general design intent. Sub-contractor to verify in field actual conditions and dimensions and base bid on such.
 3. Information of existing conditions for these drawings was obtained from drawings provided by Zay Smith & Associates.
 4. See additional notes on Cover Sheet.
 5. Apply masonry filler to all concrete block and brick surfaces to create a smooth surface with Pratt and Lambert "Prima Fill 200" or approved equal.
 6. All paint by Pratt and Lambert or approved equal. See finish schedule on Sheet A1.
 7. Owner to select landscaping contractor provide drawings, materials, and installation of all new landscaping as required by the owner for this project. Landscaping contractor to submit all necessary drawings to the planning dept as required.
 8. Owner to select electrical contractor to provide drawings, materials, and installation of all new lighting as required by the owner for this project. Electrical contractor to submit all necessary drawings to building department for permit as required.
 9. Prime all wood surfaces prior to painting.
- E1 EXISTING STONE VENEER TO REMAIN
 - E2 PAINT EXISTING BRICK - GRAY (ALL EXPOSED SURFACES)
 - E3 EXISTING BRICK PIER (BEYOND)
 - E4 EXISTING GLASS AND FRAMES TO REMAIN AS IS
 - E5 EXISTING STONE WING WALL AND CAP TO REMAIN. PATCH AND REPAIR AS NECESSARY TO MATCH EXISTING
 - E6 EXISTING BOLLARDS TO REMAIN. PAINT SAFETY YELLOW
 - E7 CLEAN, PRIME, AND PAINT EXISTING METAL SEAM ROOF - GREEN TO MATCH CLASSIC GREEN METAL SEAM MANSARD ROOF COLOR. REPAIR EXISTING ROOF AS REQUIRED.
 - E8 EXISTING GLASS DOOR AND ALUMINUM FRAMES TO REMAIN AS IS
 - E9 ROOFING MEMBRANE (BEYOND)
 - E10 PROVIDE CONTINUOUS RIDGE VENT - GREEN
 - E11 EXISTING CONSTRUCTION TO REMAIN
 - E12 NEW METAL SEAM ROOF CONSTRUCTION - GREEN. SEE ROOF SPEC. SEE FINISH SCHEDULE.
 - E13 INSTALL 1" EXPANSION JOINT BETWEEN CANOPY ROOF AND NEW MANSARD AT COMMERCIAL BUILDING
 - E14 BUILT-IN RUBBER LINED GUTTER
 - E15 PAINT EXISTING BRICK SILL AND ROWLOCK ARCH - GREEN
 - E16 NEW FLASHING IS REQUIRED AT NEW PARAPET AND EXISTING ROOFING AND MUST BE WATERTIGHT
 - E19 VERIFY POSSIBLE REMOVAL OF EXISTING SIGN WITH OWNER PRIOR TO BIDDING WORK
 - E23 PAINT EXISTING HOLLOW METAL DOOR AND FRAME - GRAY
 - E24 PAINT EXISTING WOOD FENCE - GRAY
 - E32 INSULATION BOARD WITH DRYVIT FINISH - TAN. PROVIDE 1/4" SCORED JOINTS AS SHOWN ON ELEVATION
 - E33 INSULATION BOARD WITH DRYVIT FINISH - TAN
 - E34 INSULATION BOARD WITH DRYVIT FINISH - GRAY
 - E36 INSULATION BOARD KEYSTONE WITH DRYVIT FINISH - TAN
 - E38 PROVIDE AND INSTALL ALUMINUM LOUVER TE - 12 WITH SILL BY LOUVERS & DAMPERS, INC. (815) 793-1061, PREFINISHED KYNAR 500-PEBBLE
 - E41 ELECTRICAL CONTRACTOR TO PROVIDE AND INSTALL LIGHT FIXTURES. VERIFY TYPE WITH OWNER.
 - E44 INSULATION BOARD WITH DRYVIT FINISH - DARK RED
 - E45 PROVIDE AND INSTALL METAL RAIN DIVERTER - PAINT DARK RED
 - E47 EXISTING SPANDREL PANELS AND WINDOWS TO REMAIN AS IS
 - E51 REMOVE EXISTING CANOPY AND VESTIBULE CONSTRUCTION DOWN TO CONCRETE FOUNDATION. (SEE STRUCTURAL DRAWINGS FOR ADDITIONAL REQUIREMENTS)
 - E52 EXISTING MANSARD ROOF AND FRAMING SYSTEM TO BE REMOVED
 - E54 PAINT EXISTING WOOD DOOR AND FRAME - GRAY
 - E58 NEW VESTIBULE FRAMING AND GLASS
 - E61 NEW VESTIBULE SLIDING GLASS DOOR AND FRAMES.
 - E62 PREFORMED METAL OVERFLOW SCUPPER 1'-6" WIDE X 6" HIGH. FLASH AND CAULK. INSTALL ONE SCUPPER PER EACH EXISTING ROOF DRAIN. PAINT GREEN
 - E64 PROVIDE AND INSTALL 6" CMU WITH AMERISTONE FINISH BY DRYVIT - (SEE FINISH SCHEDULE)
 - E65 PROVIDE AND INSTALL 6" CMU WITH DRYVIT FINISH - GRAY.
 - E67 6" X 6" CERAMIC TILE MEDALLIONS - GRAY
 - E68 PROVIDE CONCRETE SPLASH BLOCK
 - E69 PAINT EXPOSED DOWNSPOUT - TO MATCH COLUMN BASE

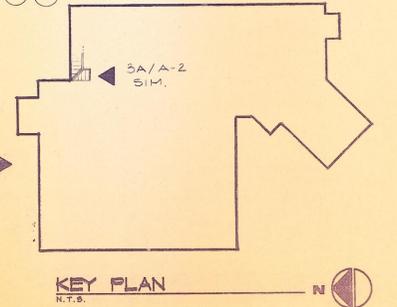

archiplan international, ltd.
ARCHITECTURE • PLANNING • INTERIOR DESIGN

955 north plum grove rd. suite E
schaumburg, illinois 60173-4784
(847) 619-9555 fax (847) 619-1410

HOLIDAY INN
CORE MODERNIZATION
860 IRVING PARK ROAD
ITASCA, IL 60143

drawn by: TK

date: 1/26/96

revisions: 2-22-96

commission number: 84115B

sheet: A-1