


**PARTIAL SERVICE REPLACEMENT (WATERMAIN TO B-BOX)**


PREPARED BY:

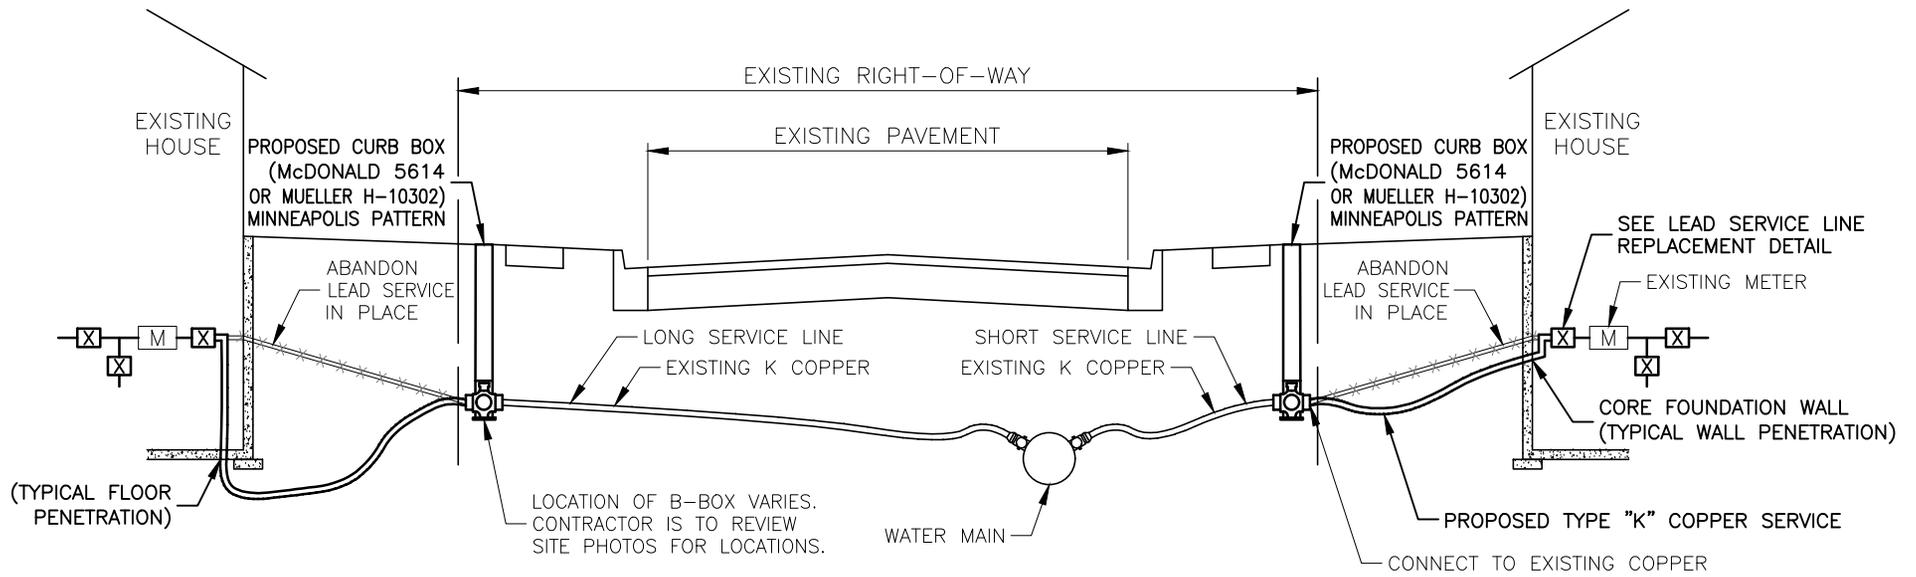

PARTIAL SERVICE REPLACEMENT (B-BOX TO HOME)

PREPARED BY:



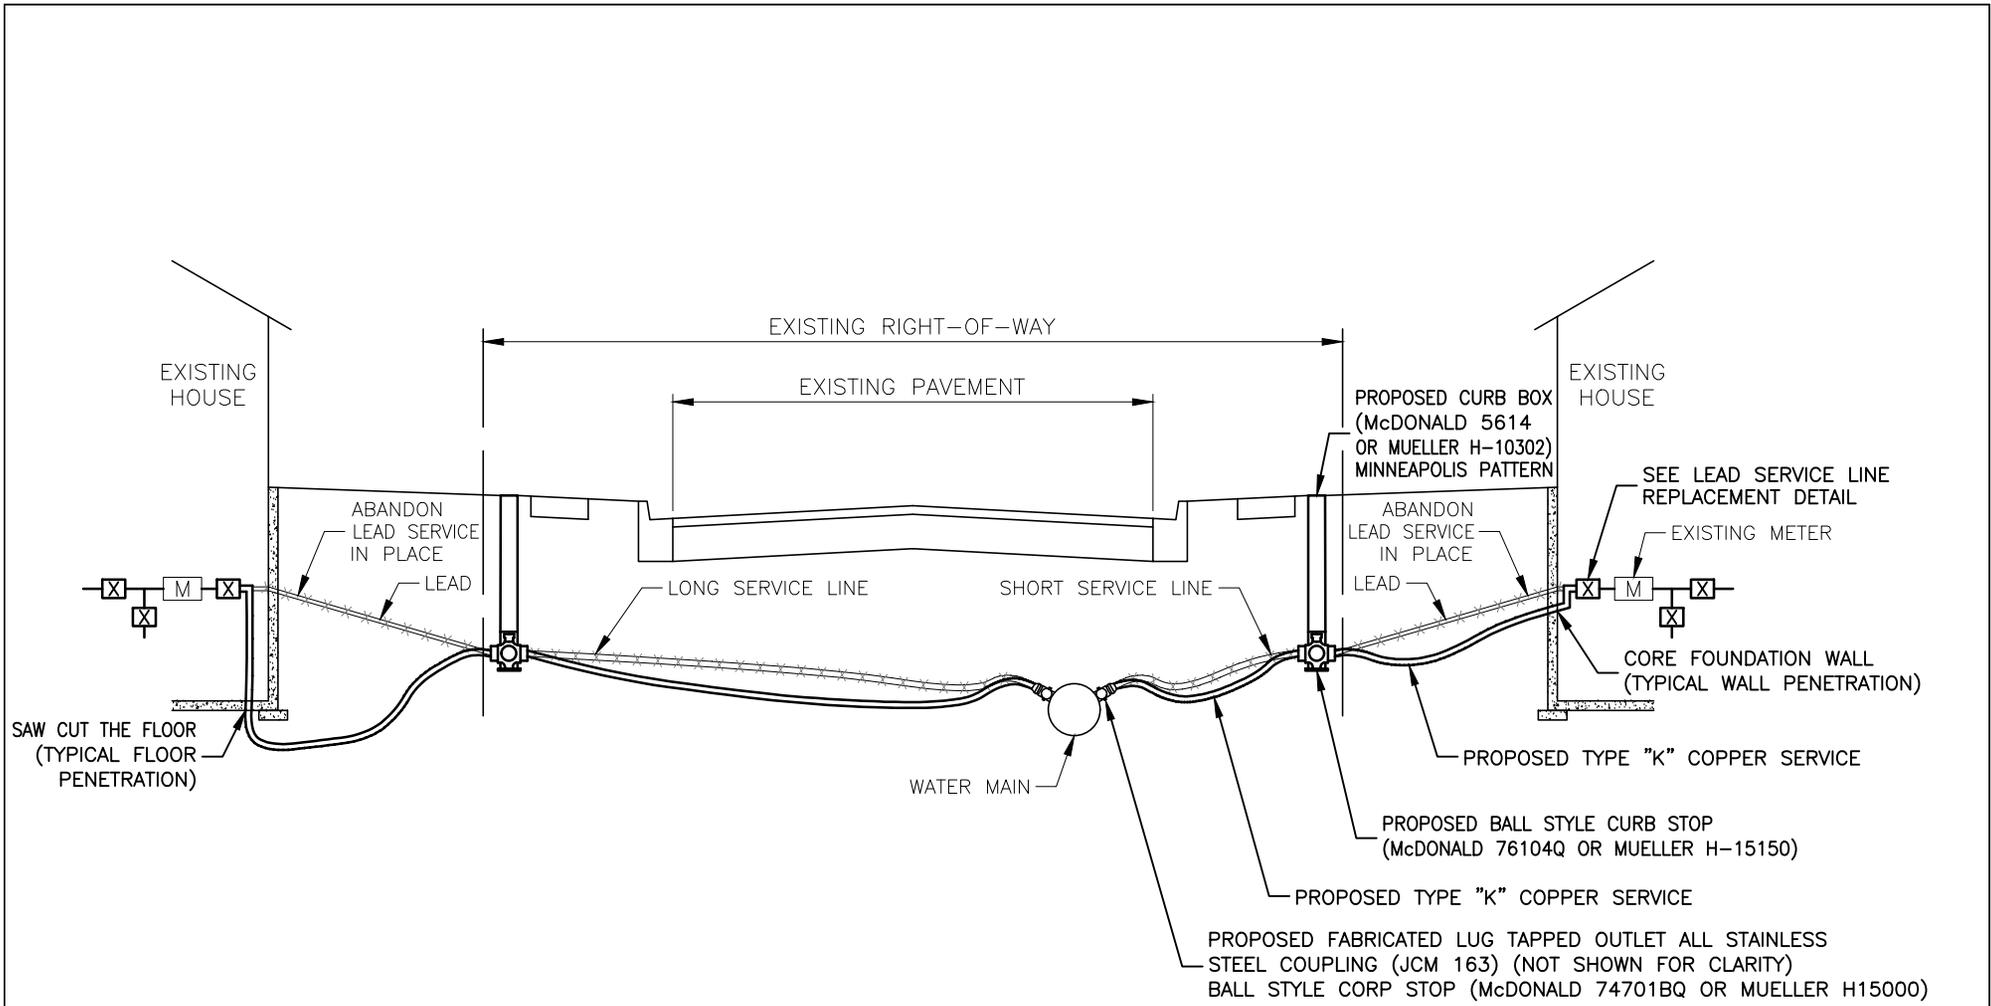

**FULL SERVICE REPLACEMENT**

PREPARED BY:

